

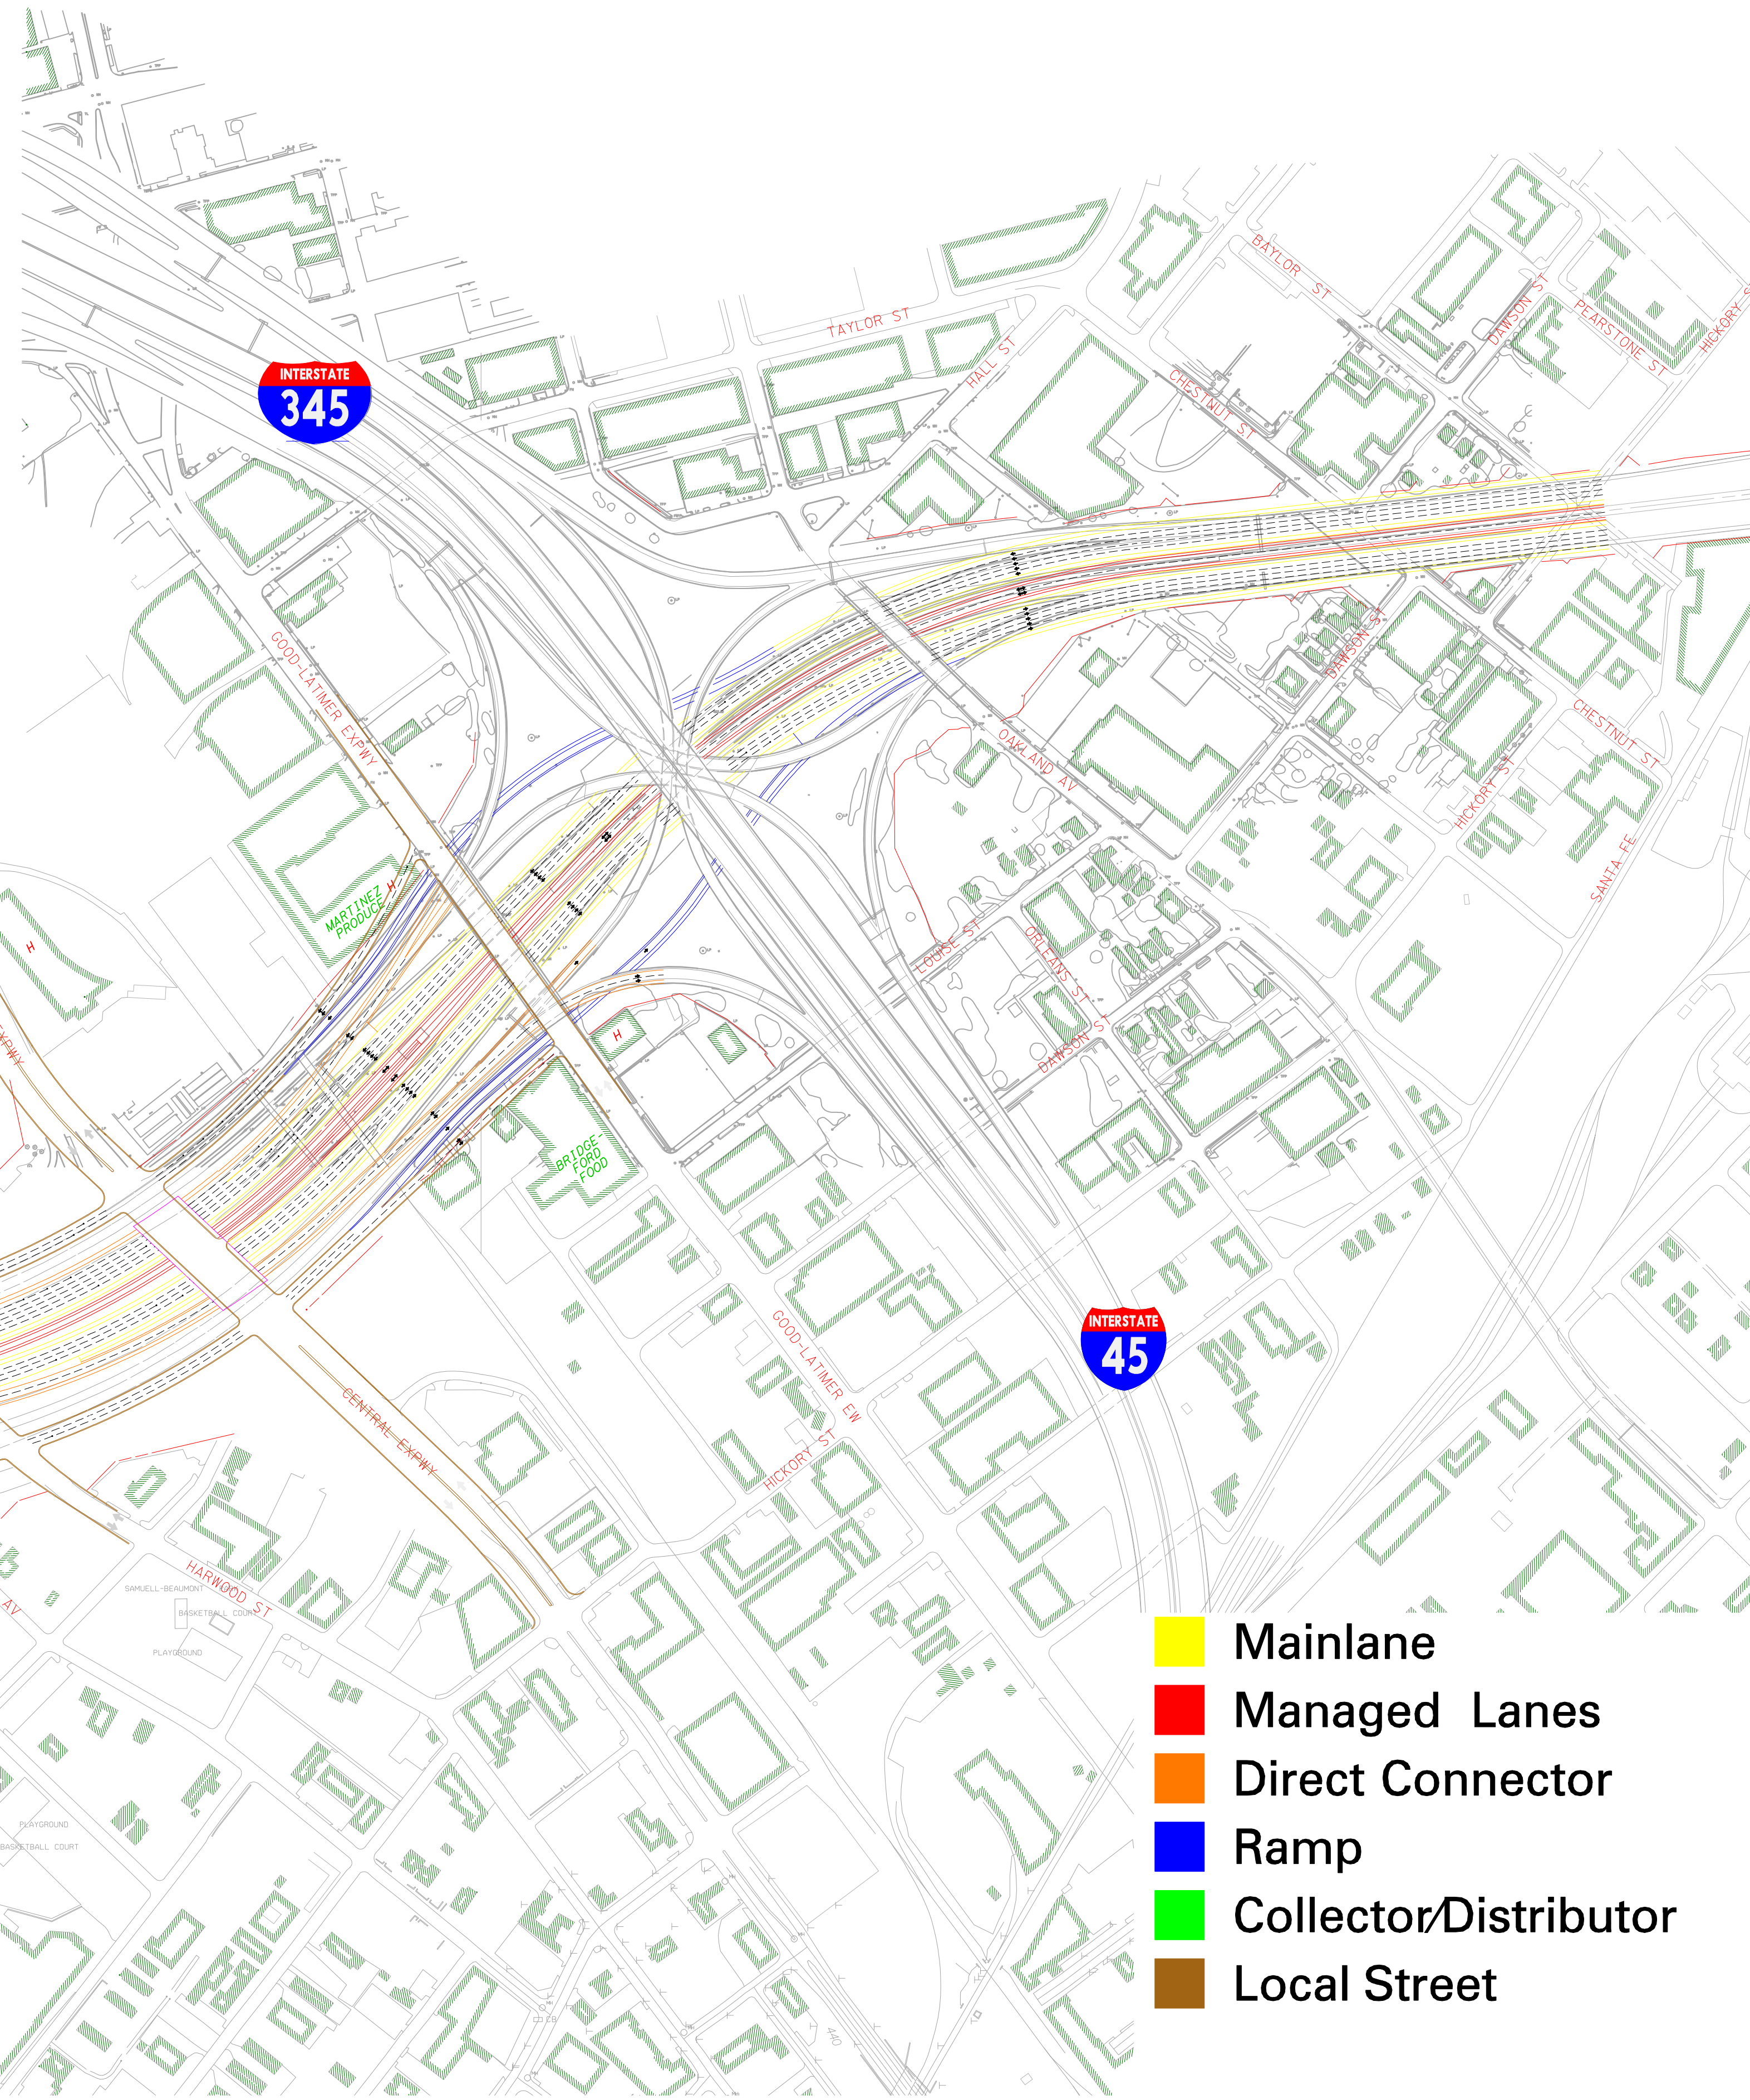


WESTBOUND I-30 BRAIDED RAMP ALTERNATIVE

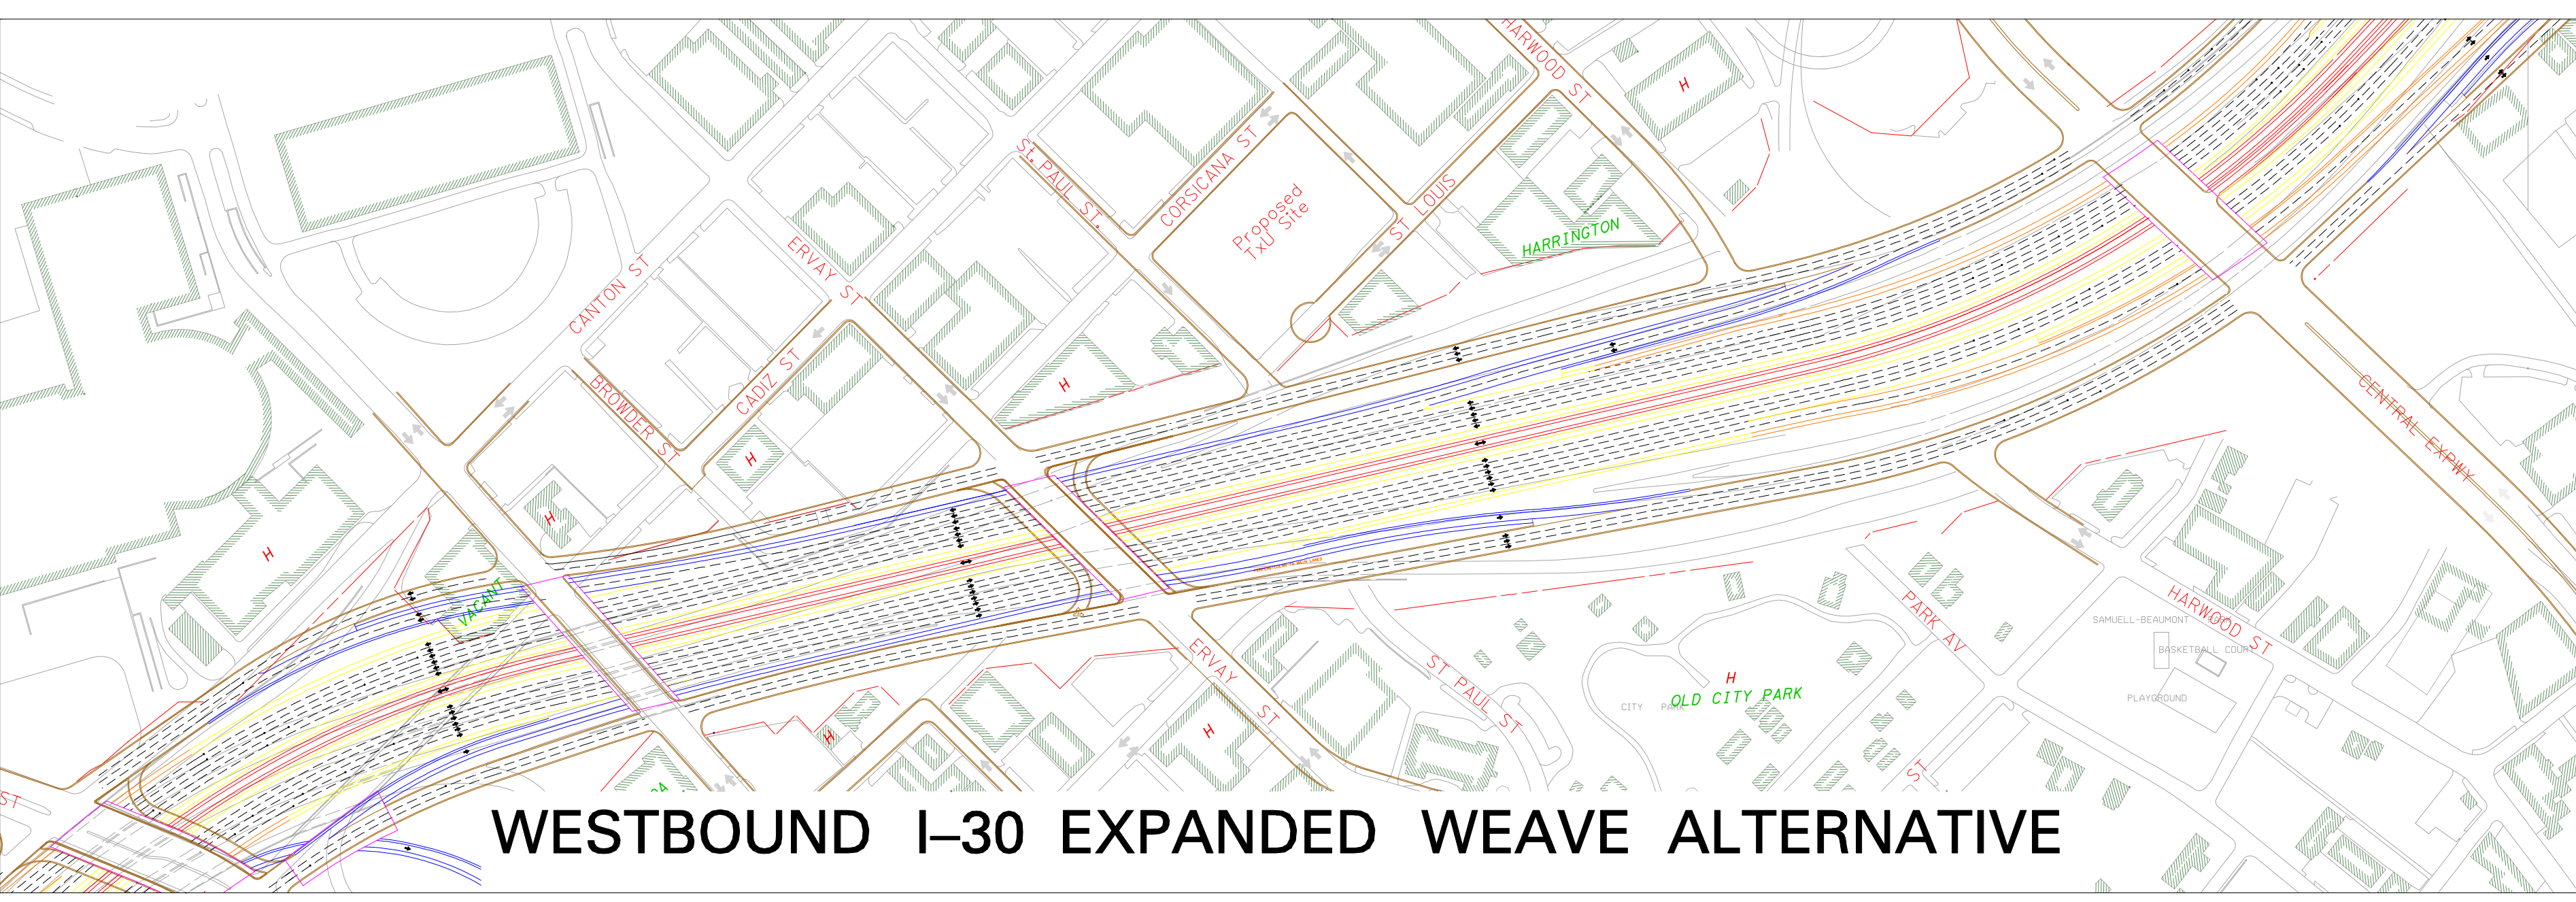

- Mainlane
- Managed Lanes
- Direct Connector
- Ramp
- Collector/Distributor
- Local Street

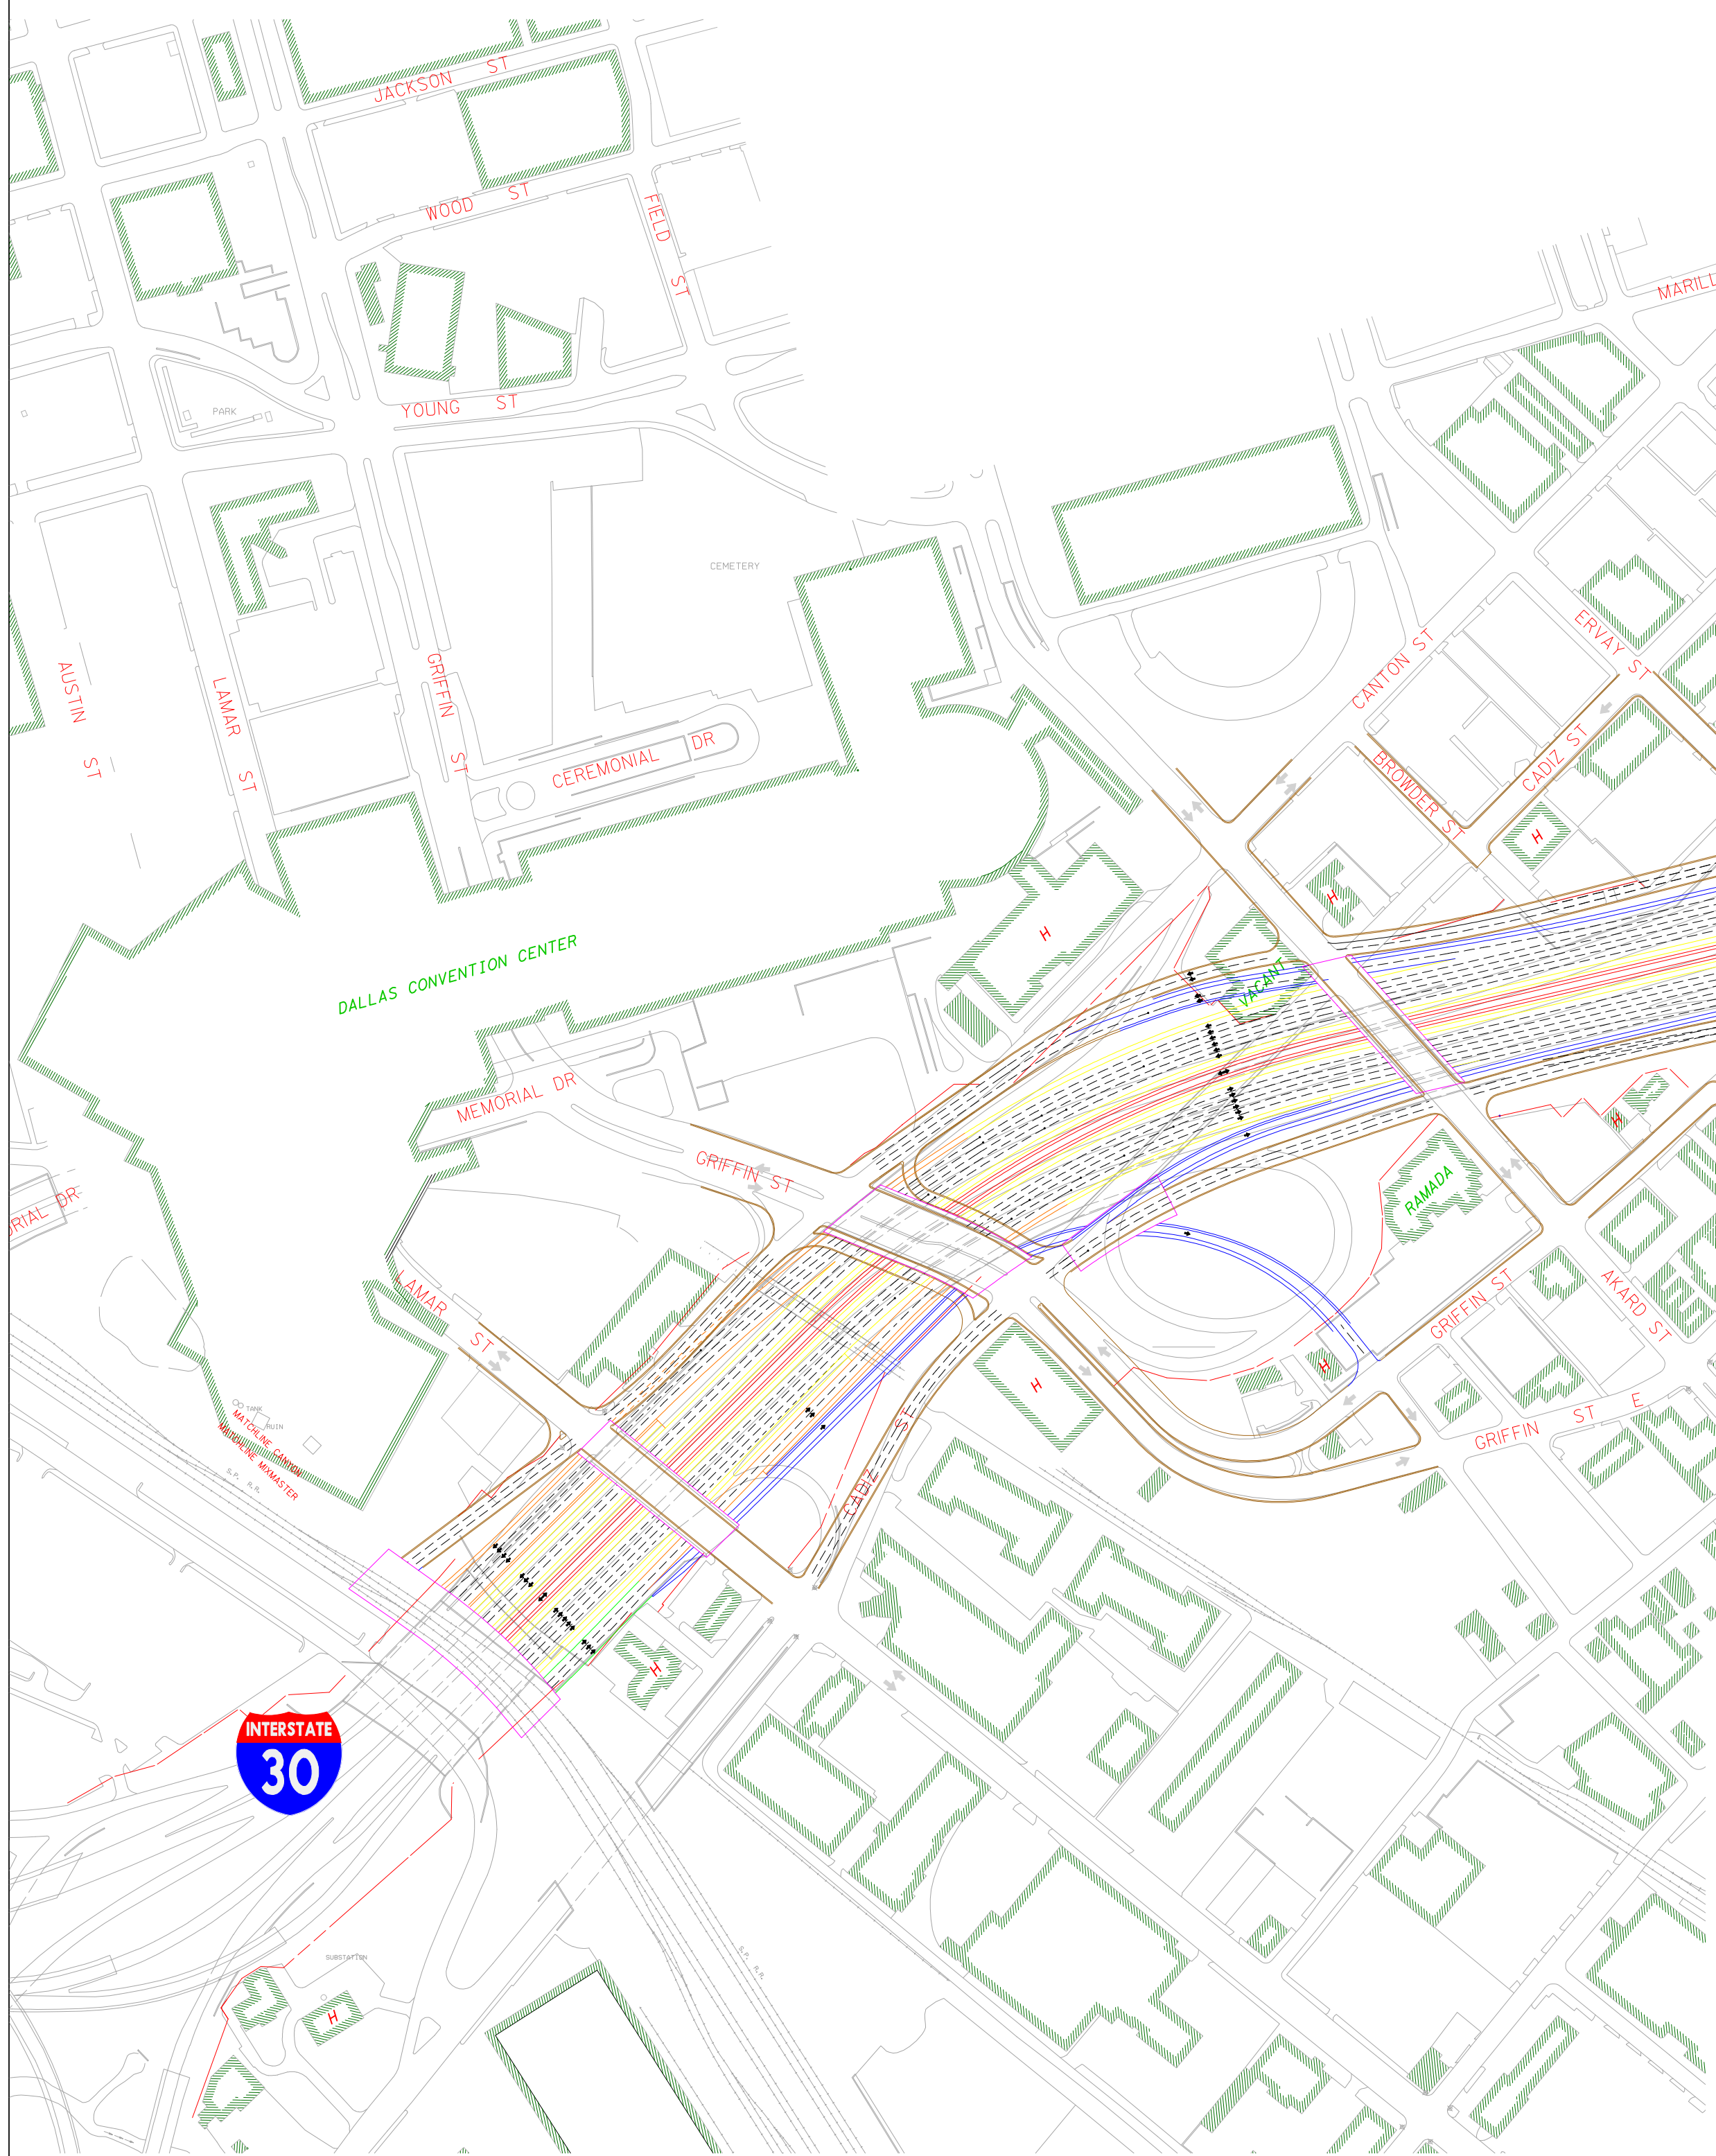

WESTBOUND I-30 EXPANDED WEAVE ALTERNATIVE

**PRELIMINARY:**  
Subject to Revision

Alternative C-1

**PROJECT PEGASUS**  
Transforming Our Downtown Freeways  
CANYON • MONASTER • LOWER STEAMONS

Texas Department of Transportation

Carter-Burgess